



Plan View



Front Elevation

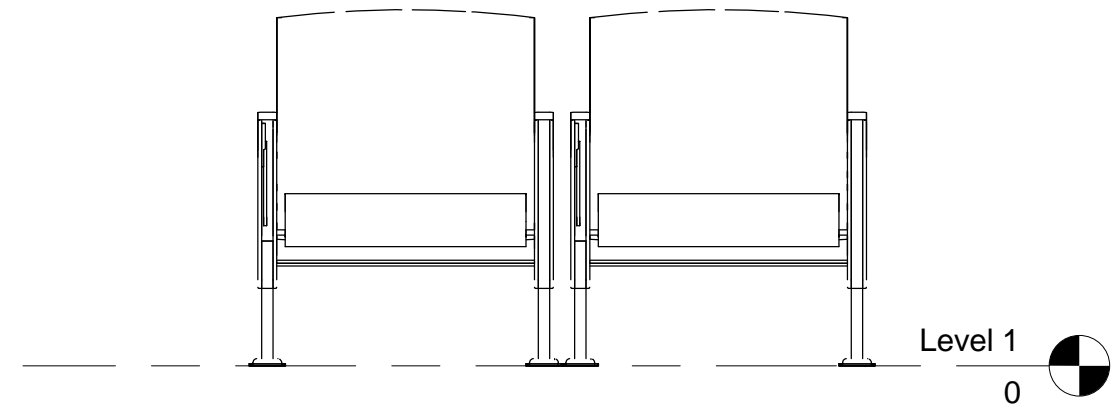

Axonometric Projection

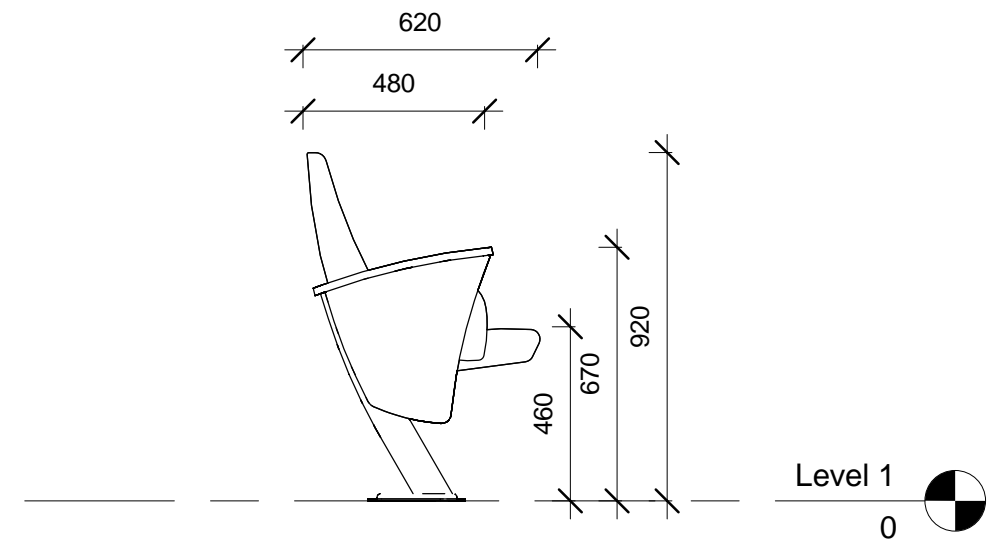

Side Elevation



Borgo
Eidos

No.	Description	Date

Eidos Bariatric Theatre Seating		
Project number	0001	A101
Date	Issue Date	
Drawn by	Author	
Checked by	Checker	
		Scale 1 : 20