

LS410 - Type 1




LS410 - Type 2



LS411 - Type 1



LS411 - Type 2

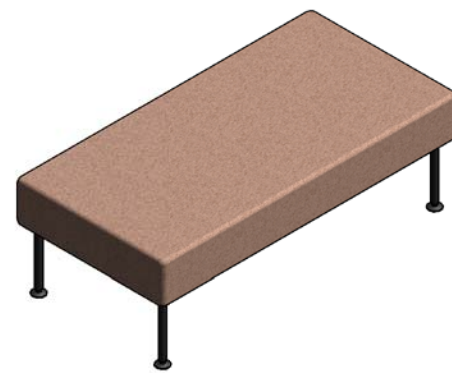

LS500 - Bench




LS044 - Corner Bench




Borgo
"Life"

No.	Description	Date

Plan View & Axonometric		
Project number	0001	A101
Date	Issue Date	
Drawn by	Author	
Checked by	Checker	
		Scale 1 : 20

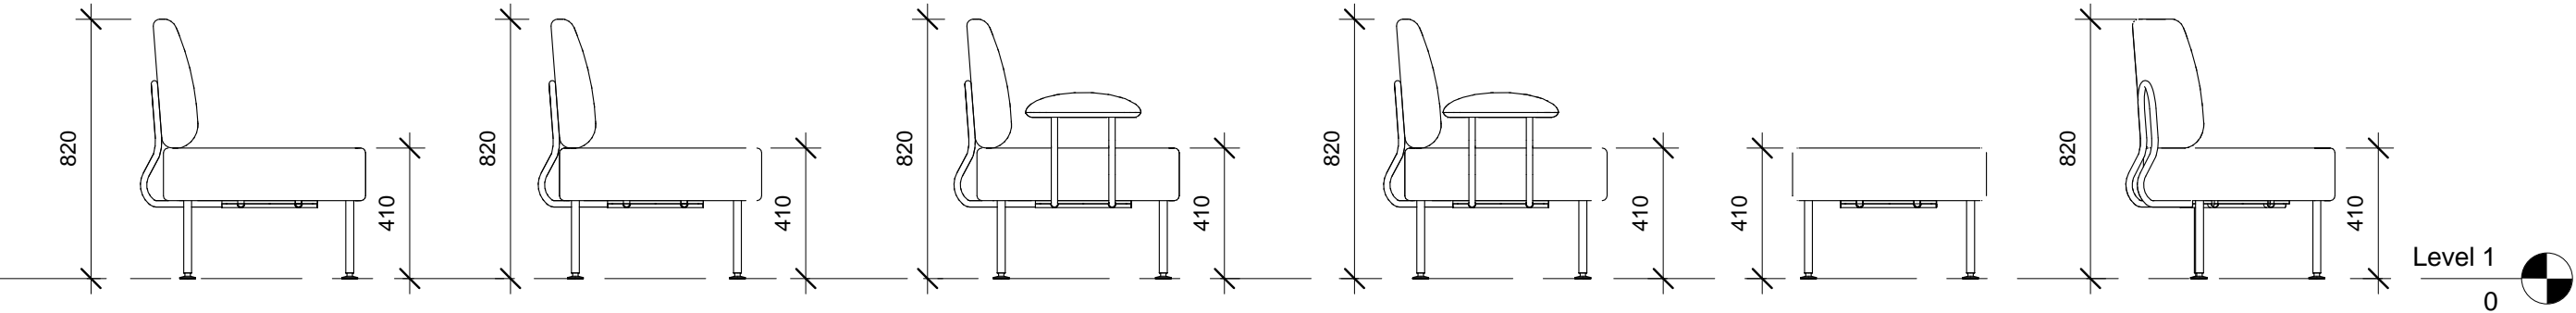

1 Side
1 : 20

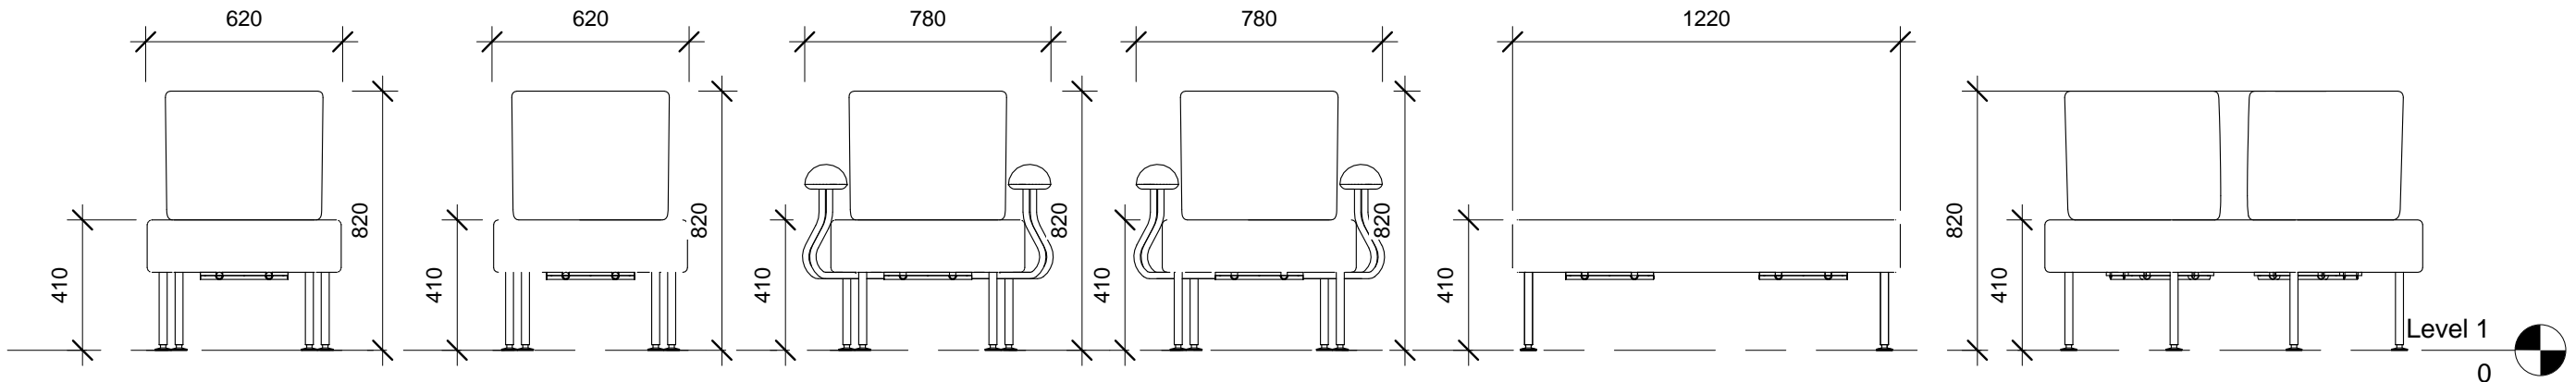

2 Front
1 : 20



Borgo
"Life"

No.	Description	Date

Side & Front Elevations		
Project number	0001	A102
Date	Issue Date	
Drawn by	Author	
Checked by	Checker	
Scale		1 : 20