




6301 - Lounge Chair

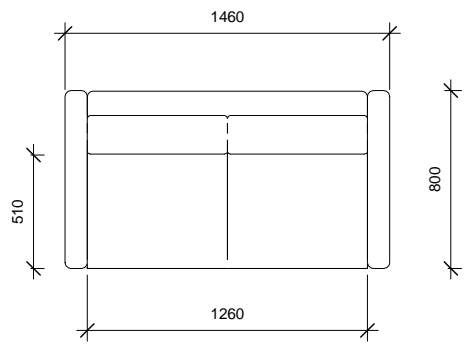

6302 - Loveseat

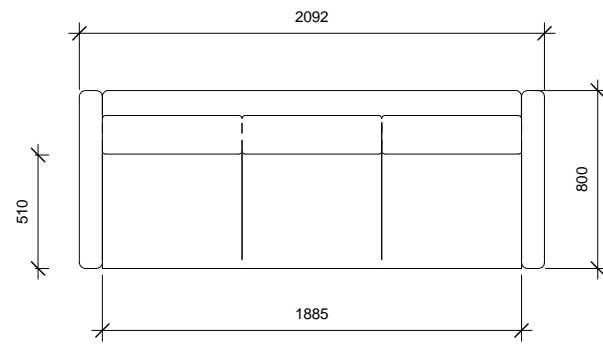

6303 - Sofa

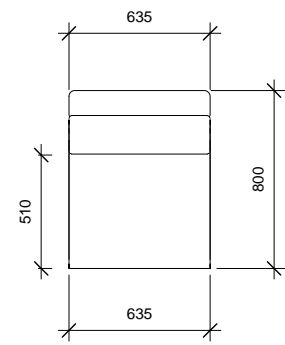

6304 - Armless Chair

1 Floor Plan 1 : 20



6301 - Lounge Chair



6302 - Love seat



6303 - Sofa



6304 - Armless Chair

2 {3D}




Borgo
Townsend


No.	Description	Date

Floor Plan & 3D

Project number	0001	A101
Date	Issue Date	
Drawn by	Author	
Checked by	Checker	
Scale 1 : 20		

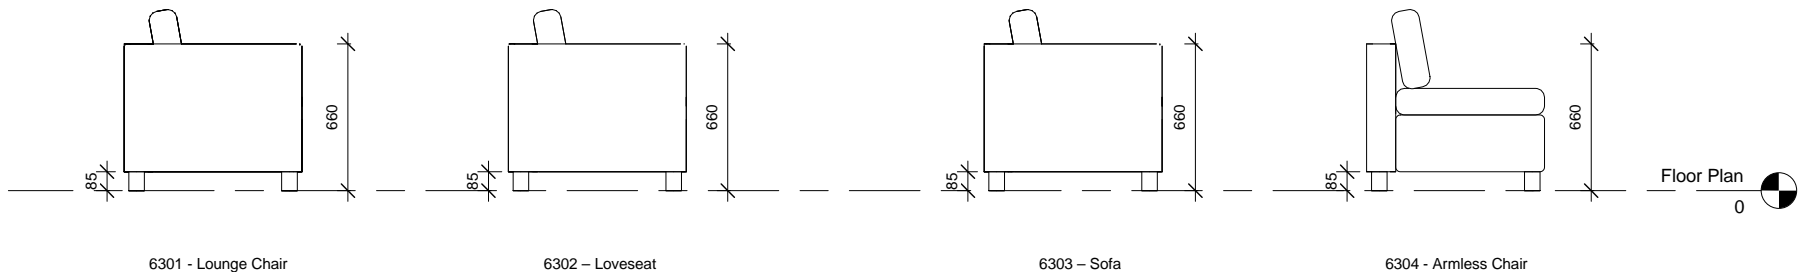

1 Left
1 : 20

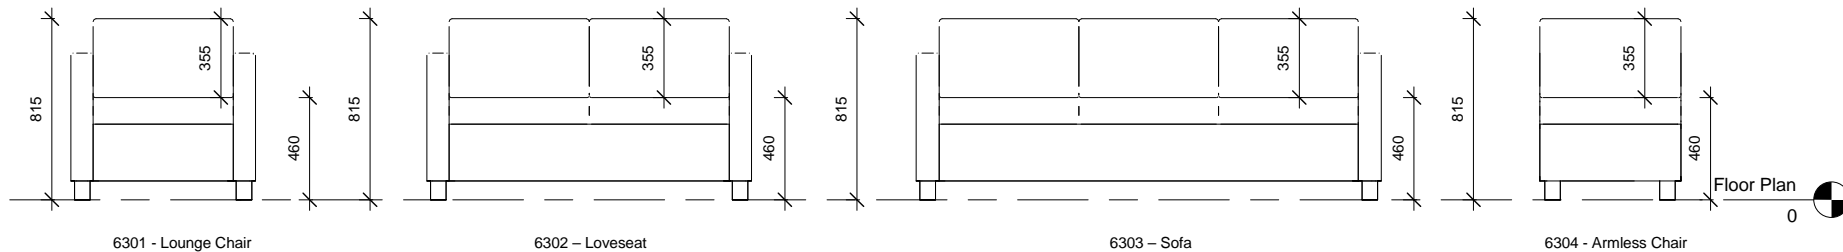

2 Front
1 : 20



Borgo
Townsend

No.	Description	Date

Left & Front		
Project number	0001	A102
Date	Issue Date	
Drawn by	Author	
Checked by	Checker	
		Scale 1 : 20